



Tanhutkatu
PL = 20

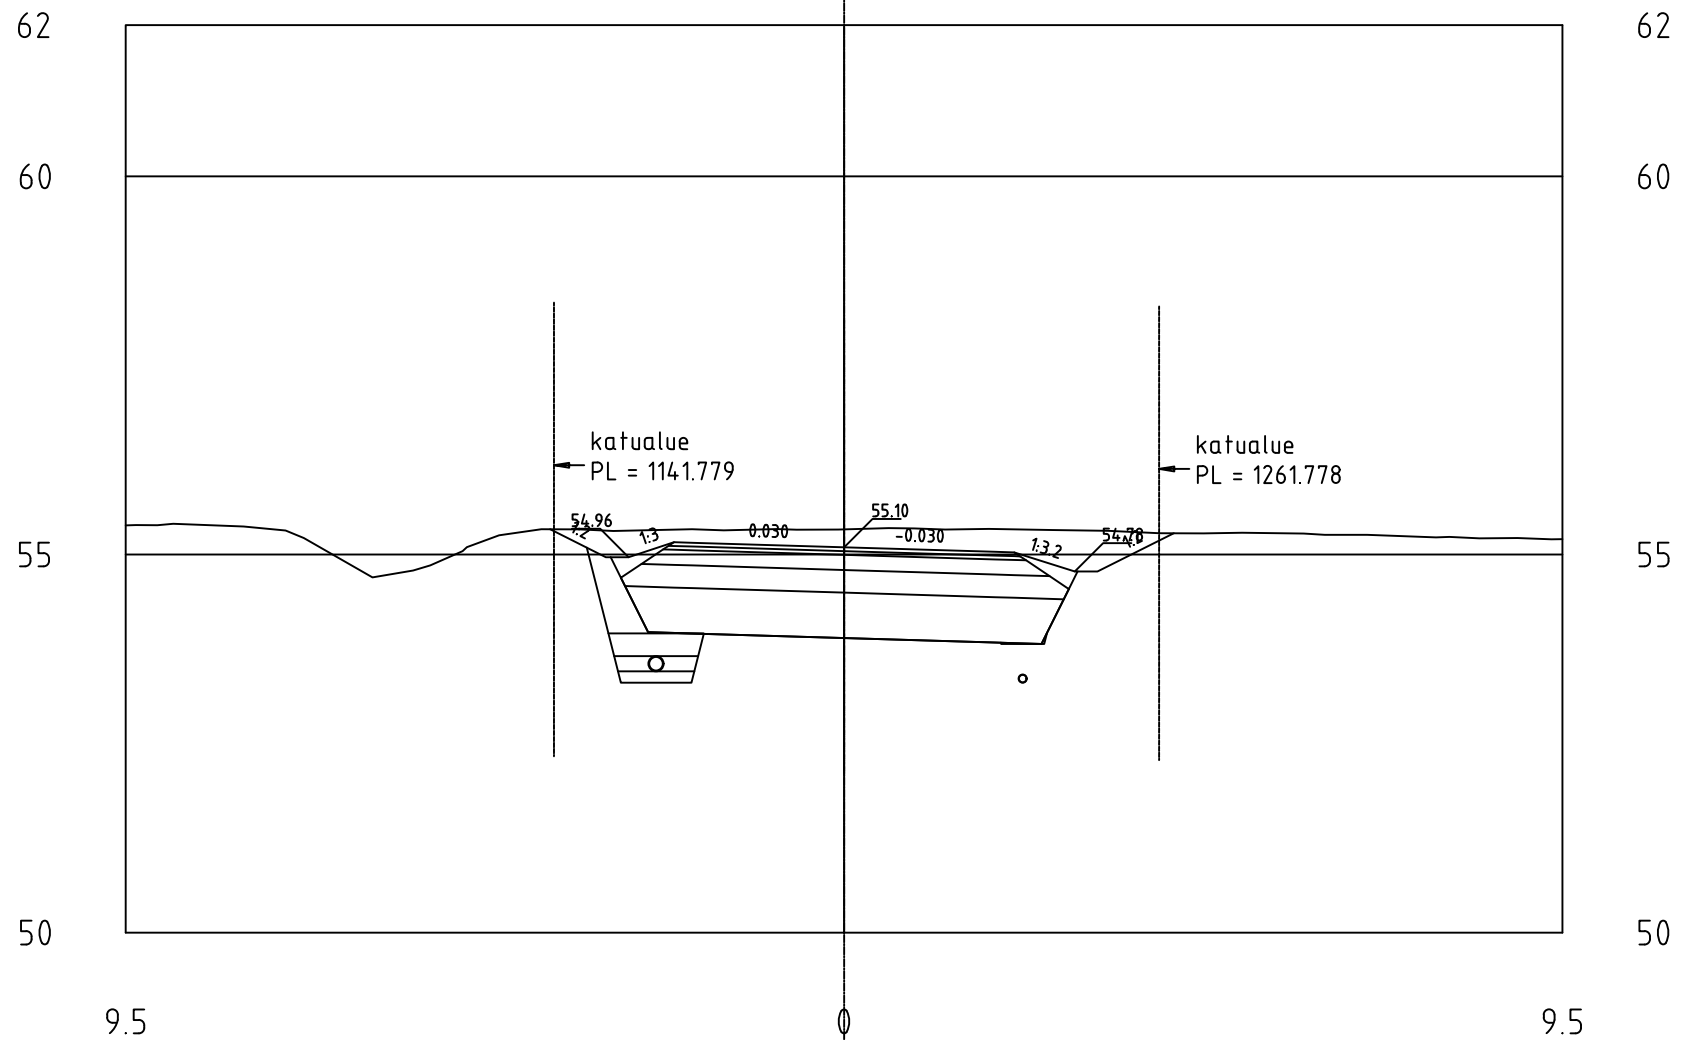

Tanhutkatu
PL = 40

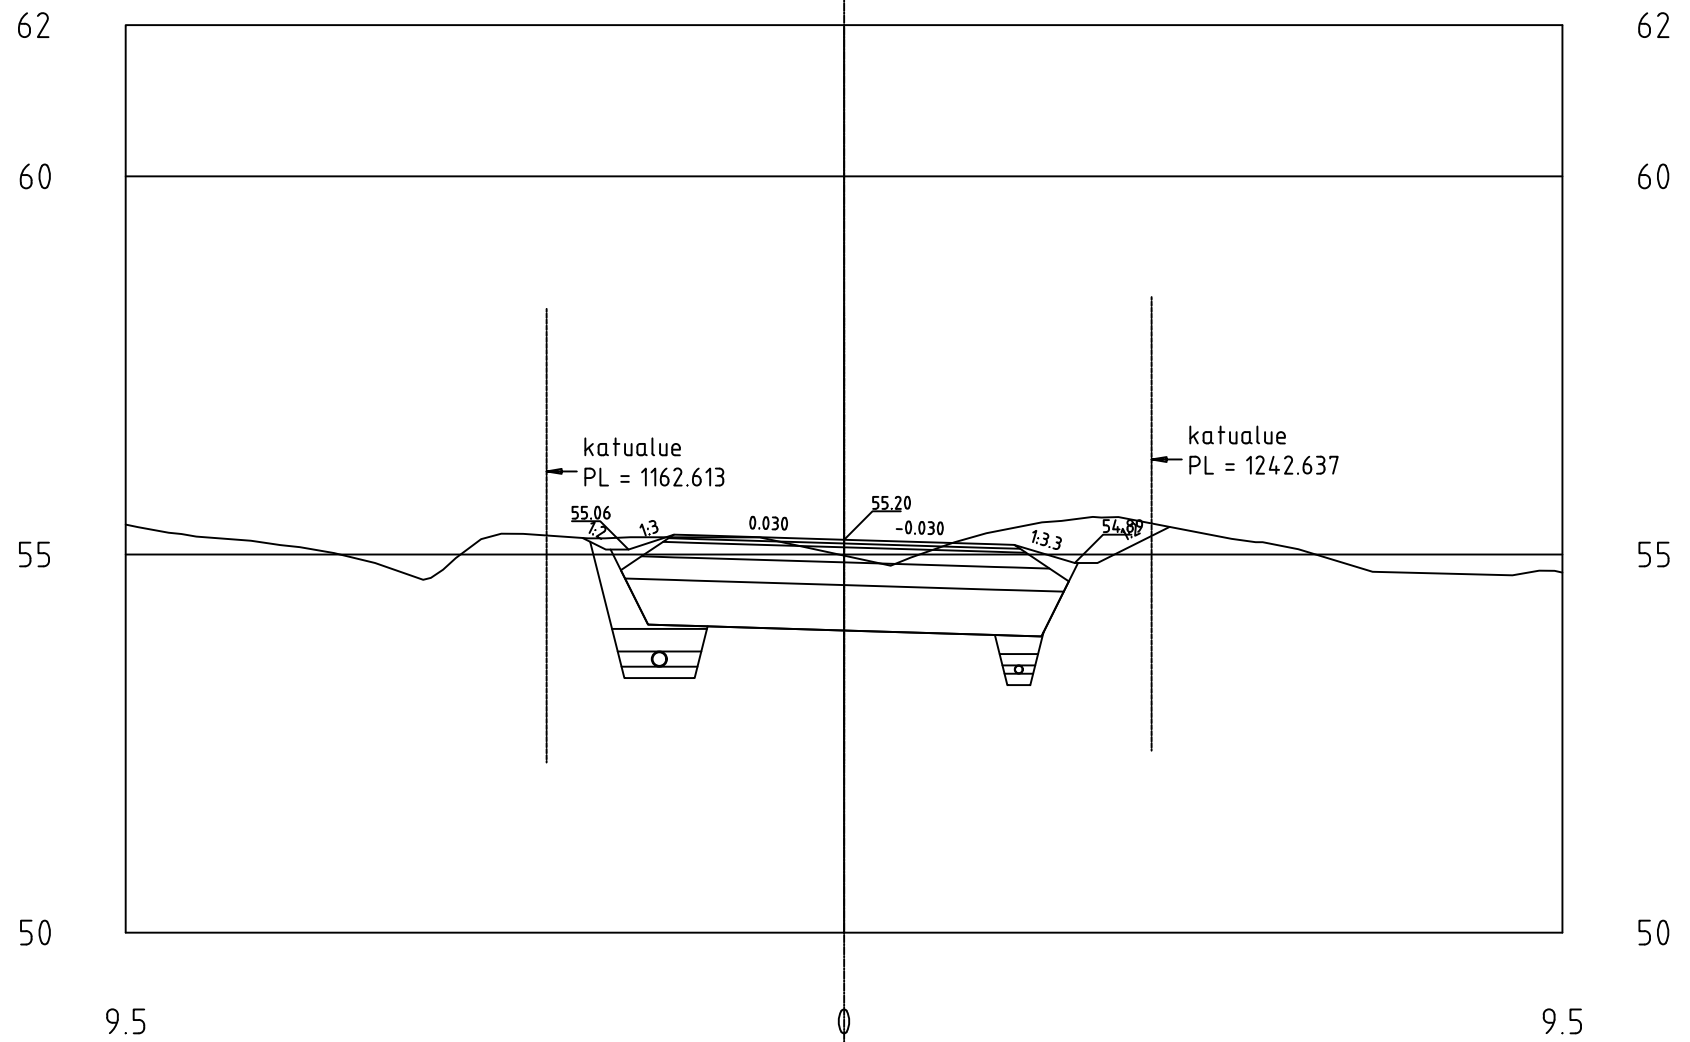

Tanhutkatu
PL = 60

