



Vanamonkatu
PL ±4.8

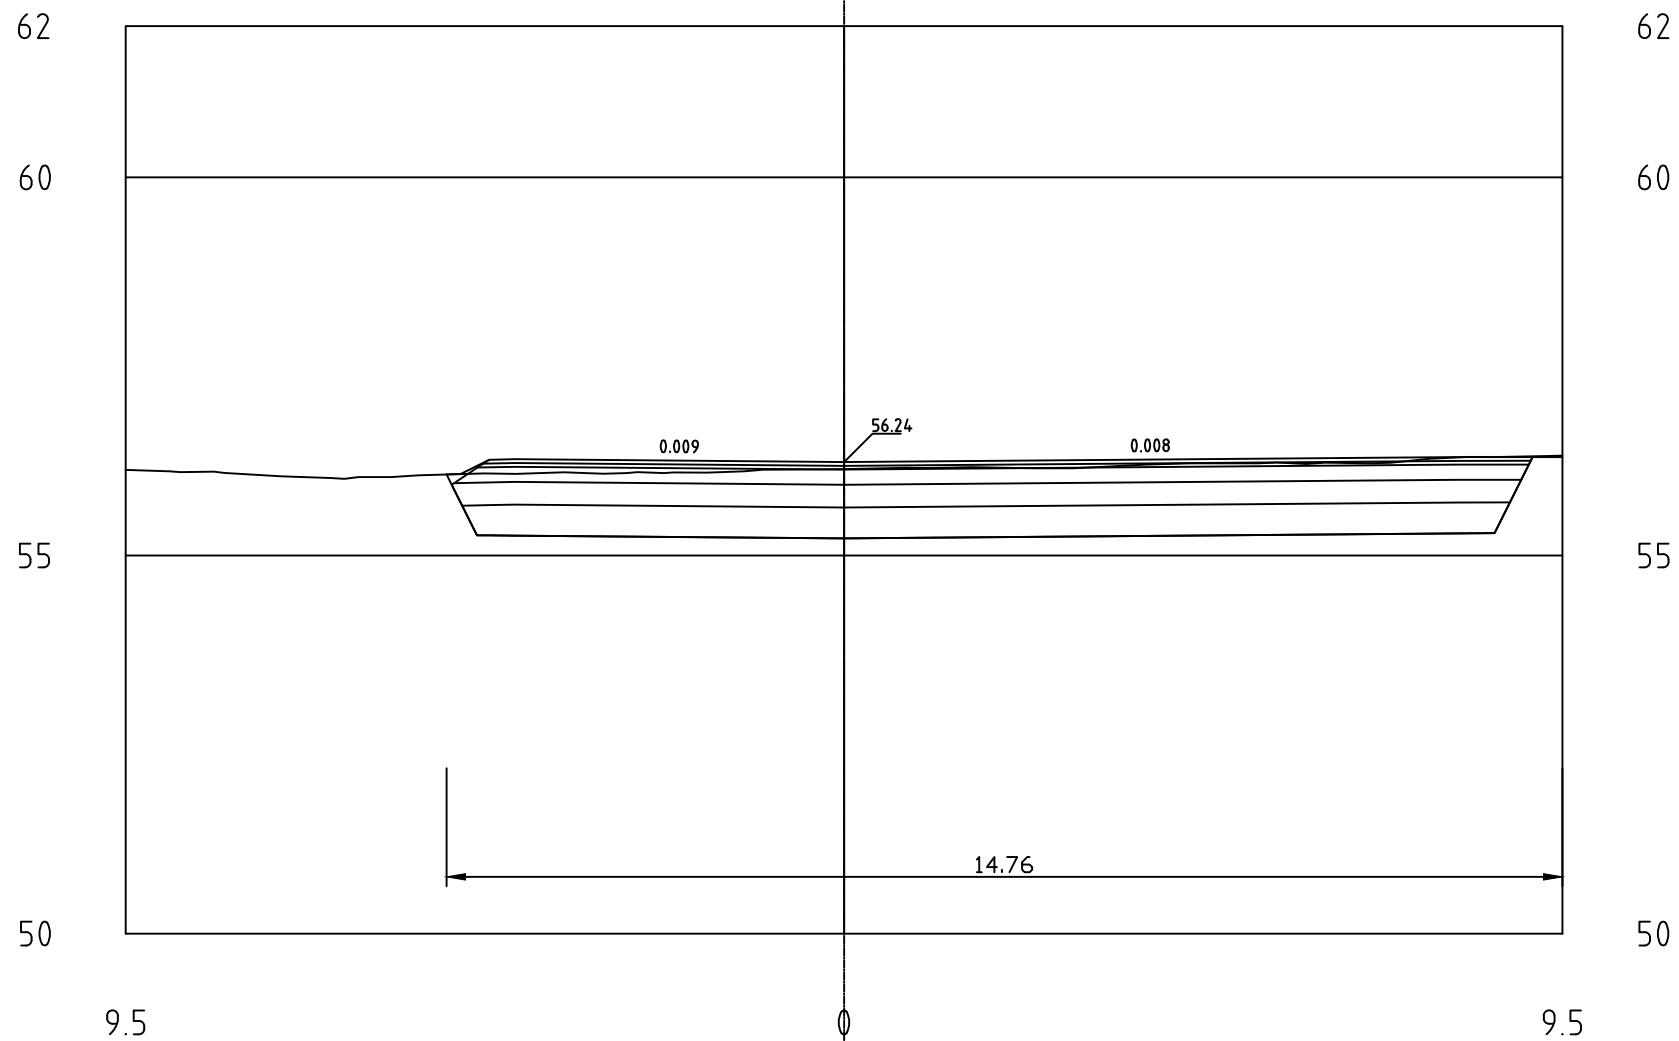

Vanamonkatu
PL = 20

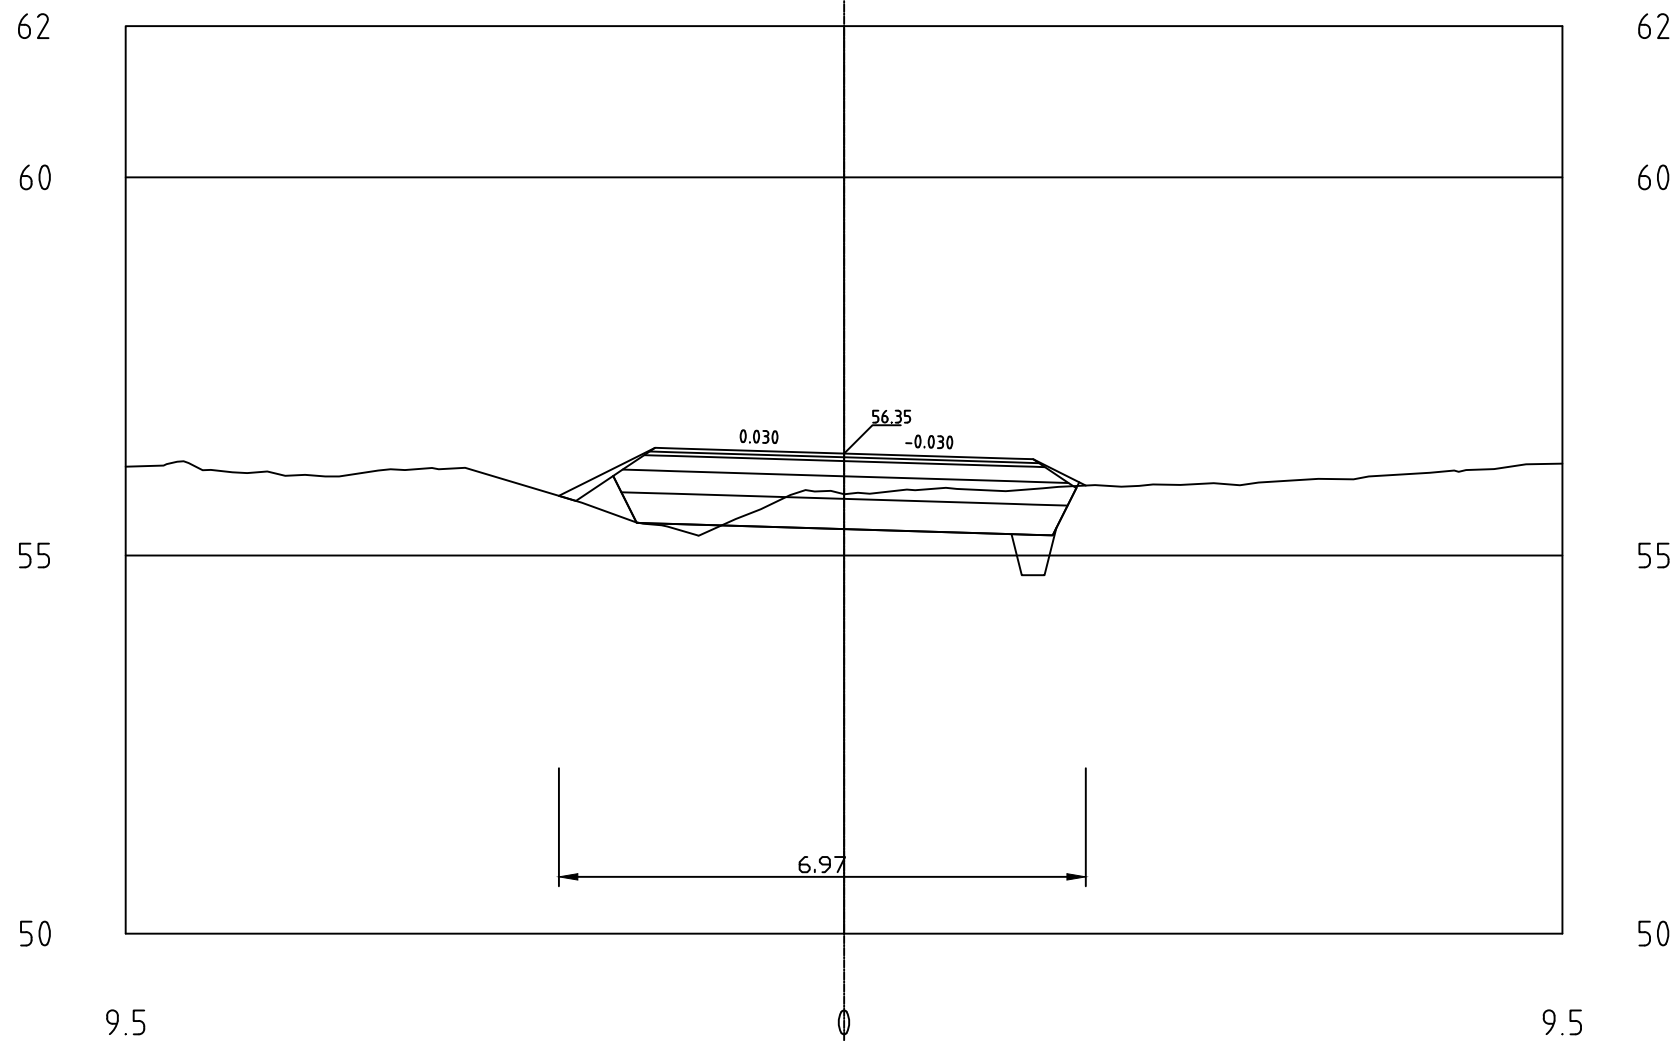

Vanamonkatu
PL = 40

