




Vanamonkatu
PL = 40

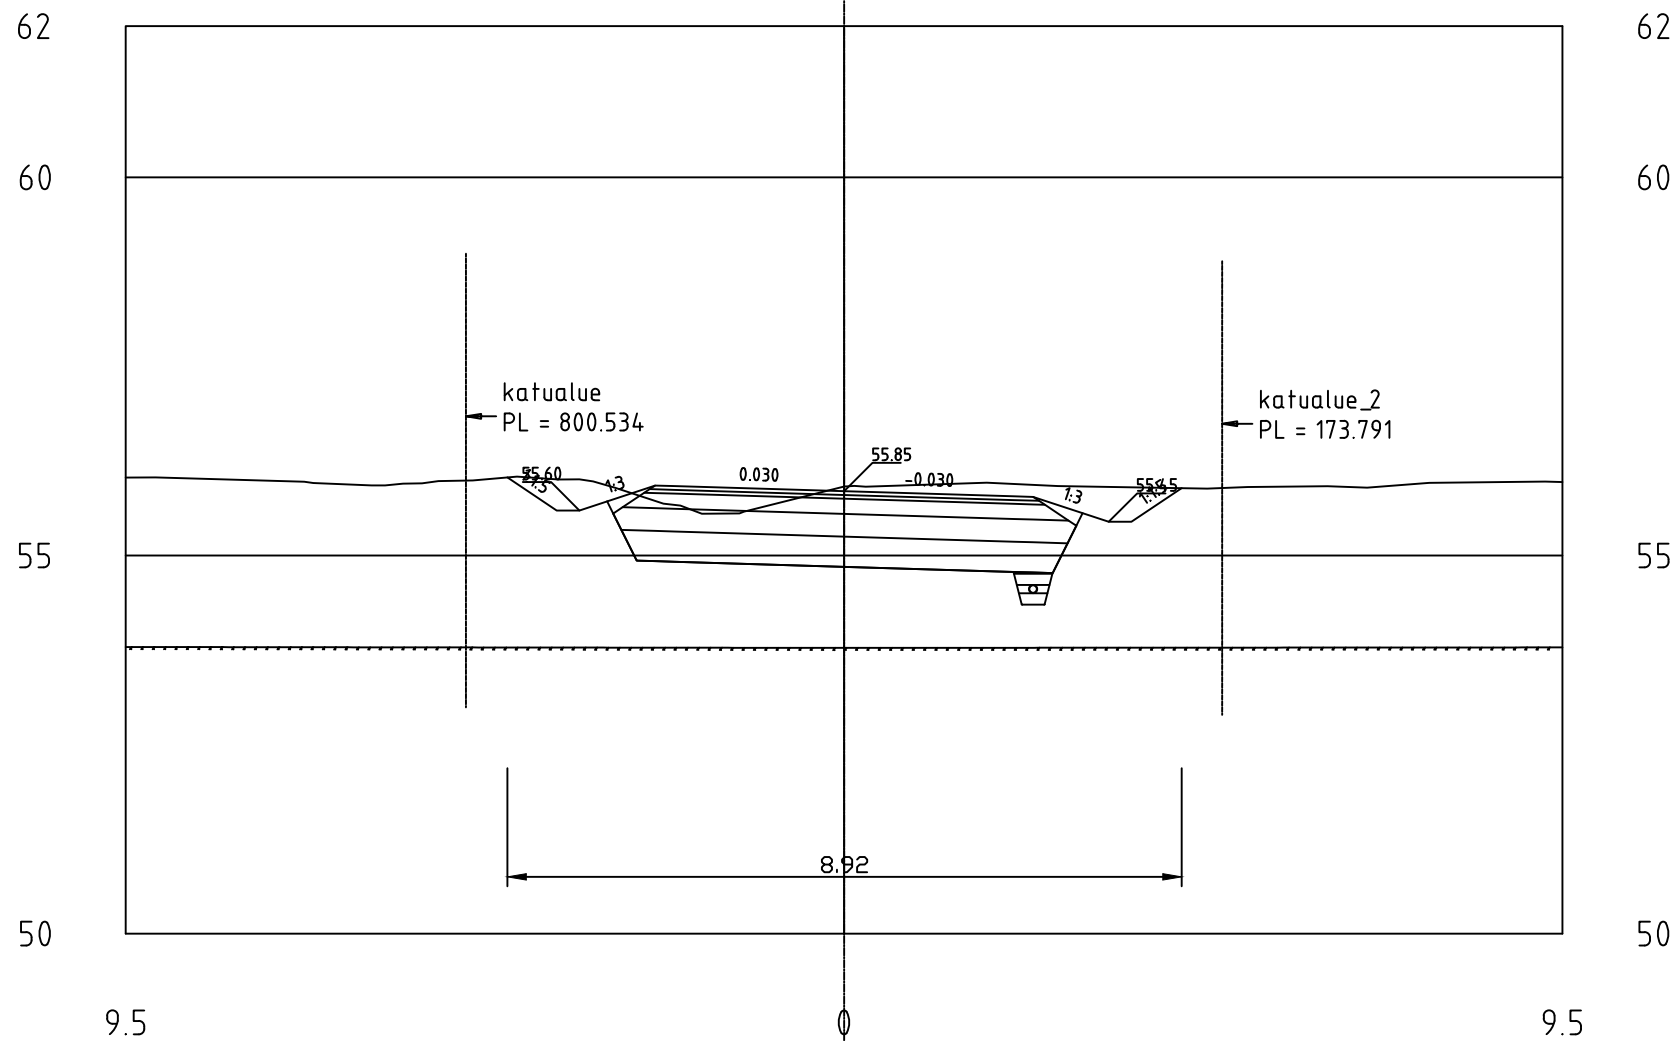


Vanamonkatu
PL = 60

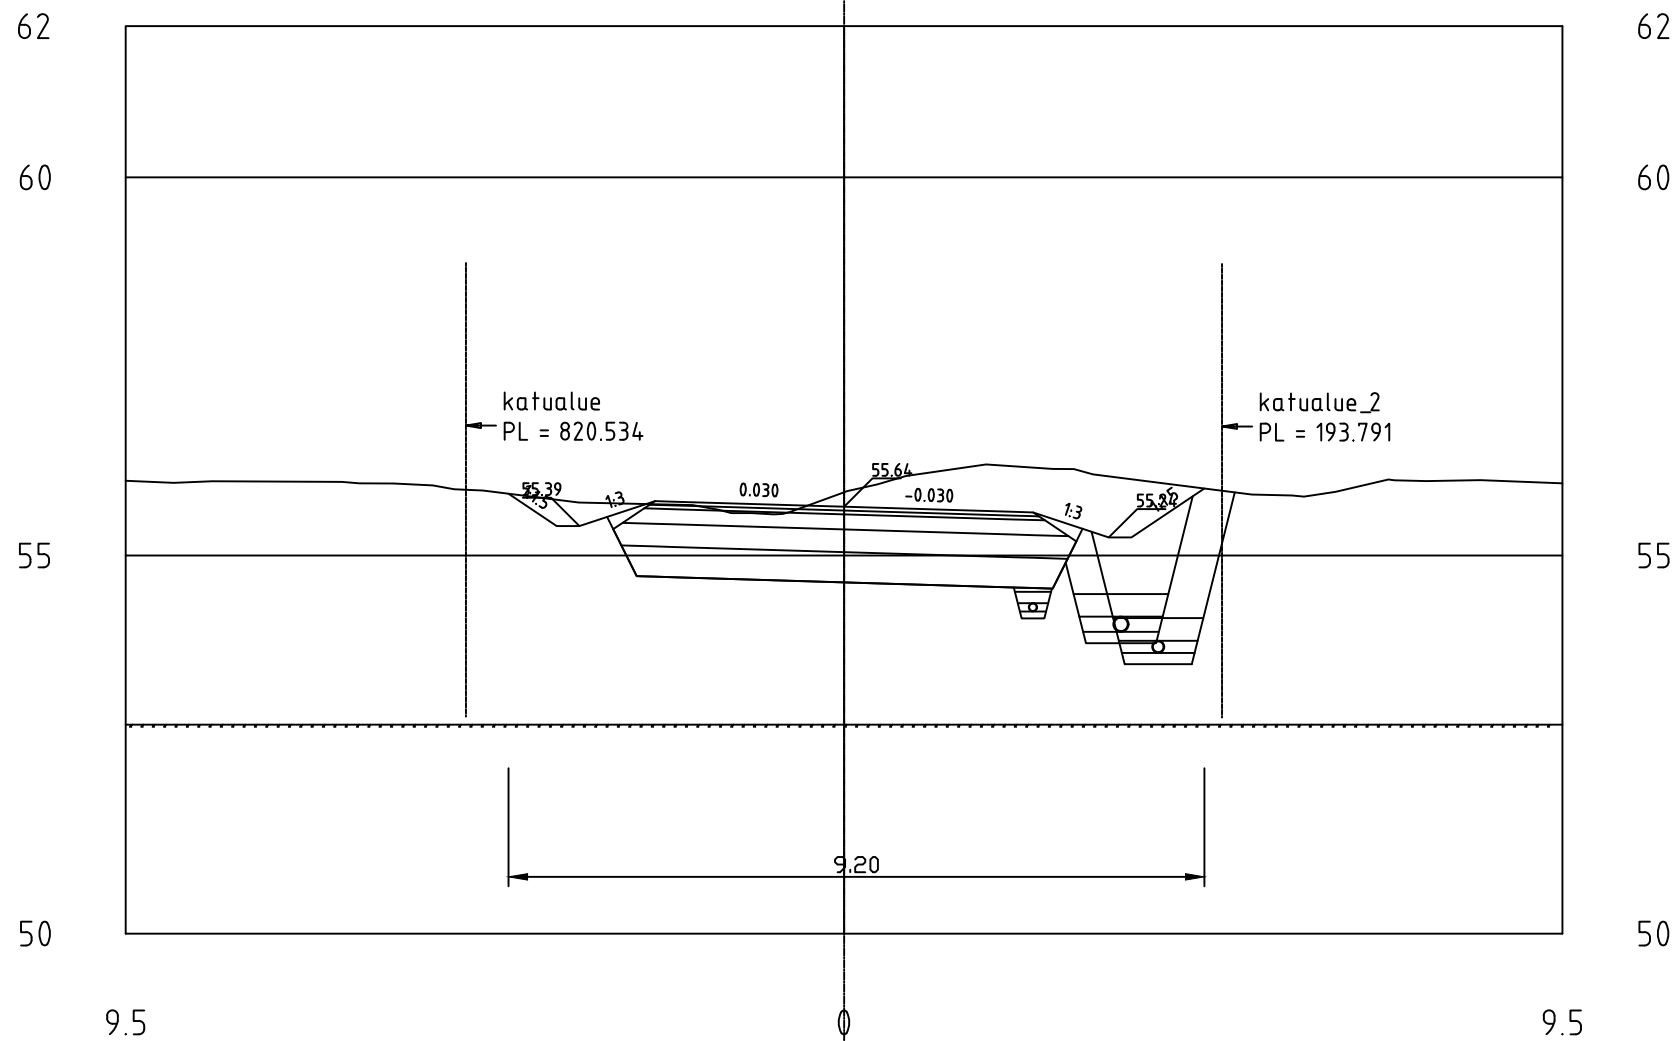


Vanamonkatu
PL = 80

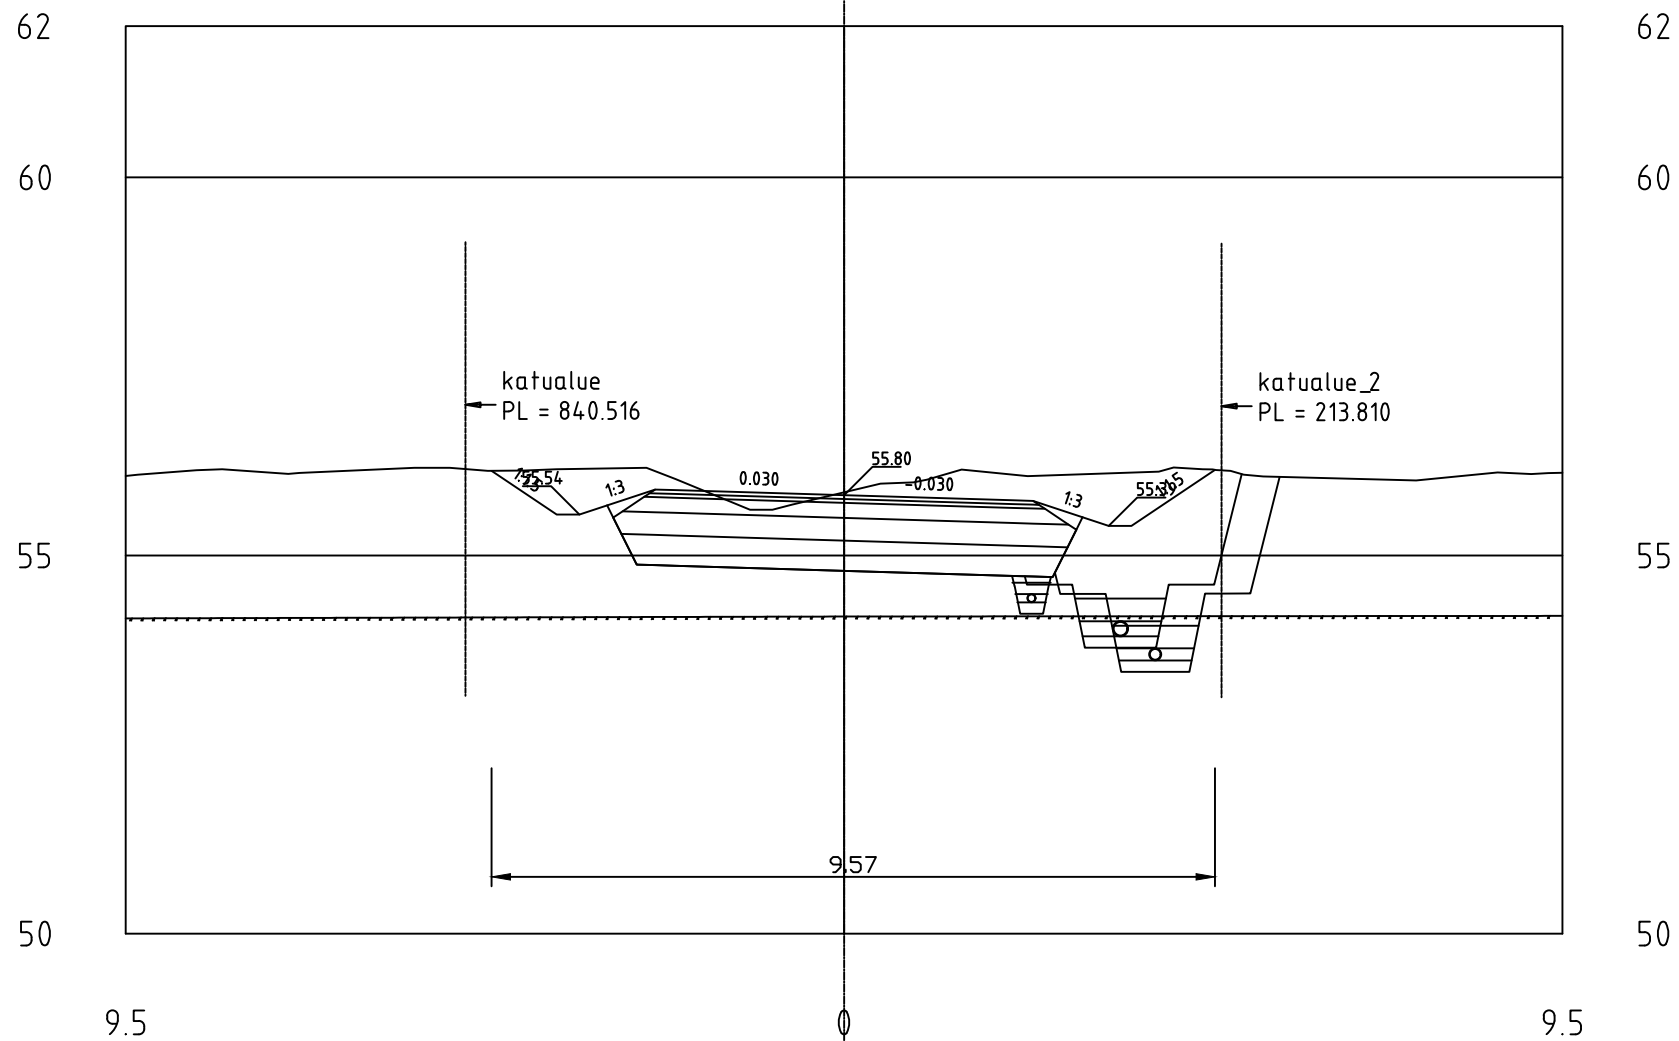

Vanamonkatu
PL = 100

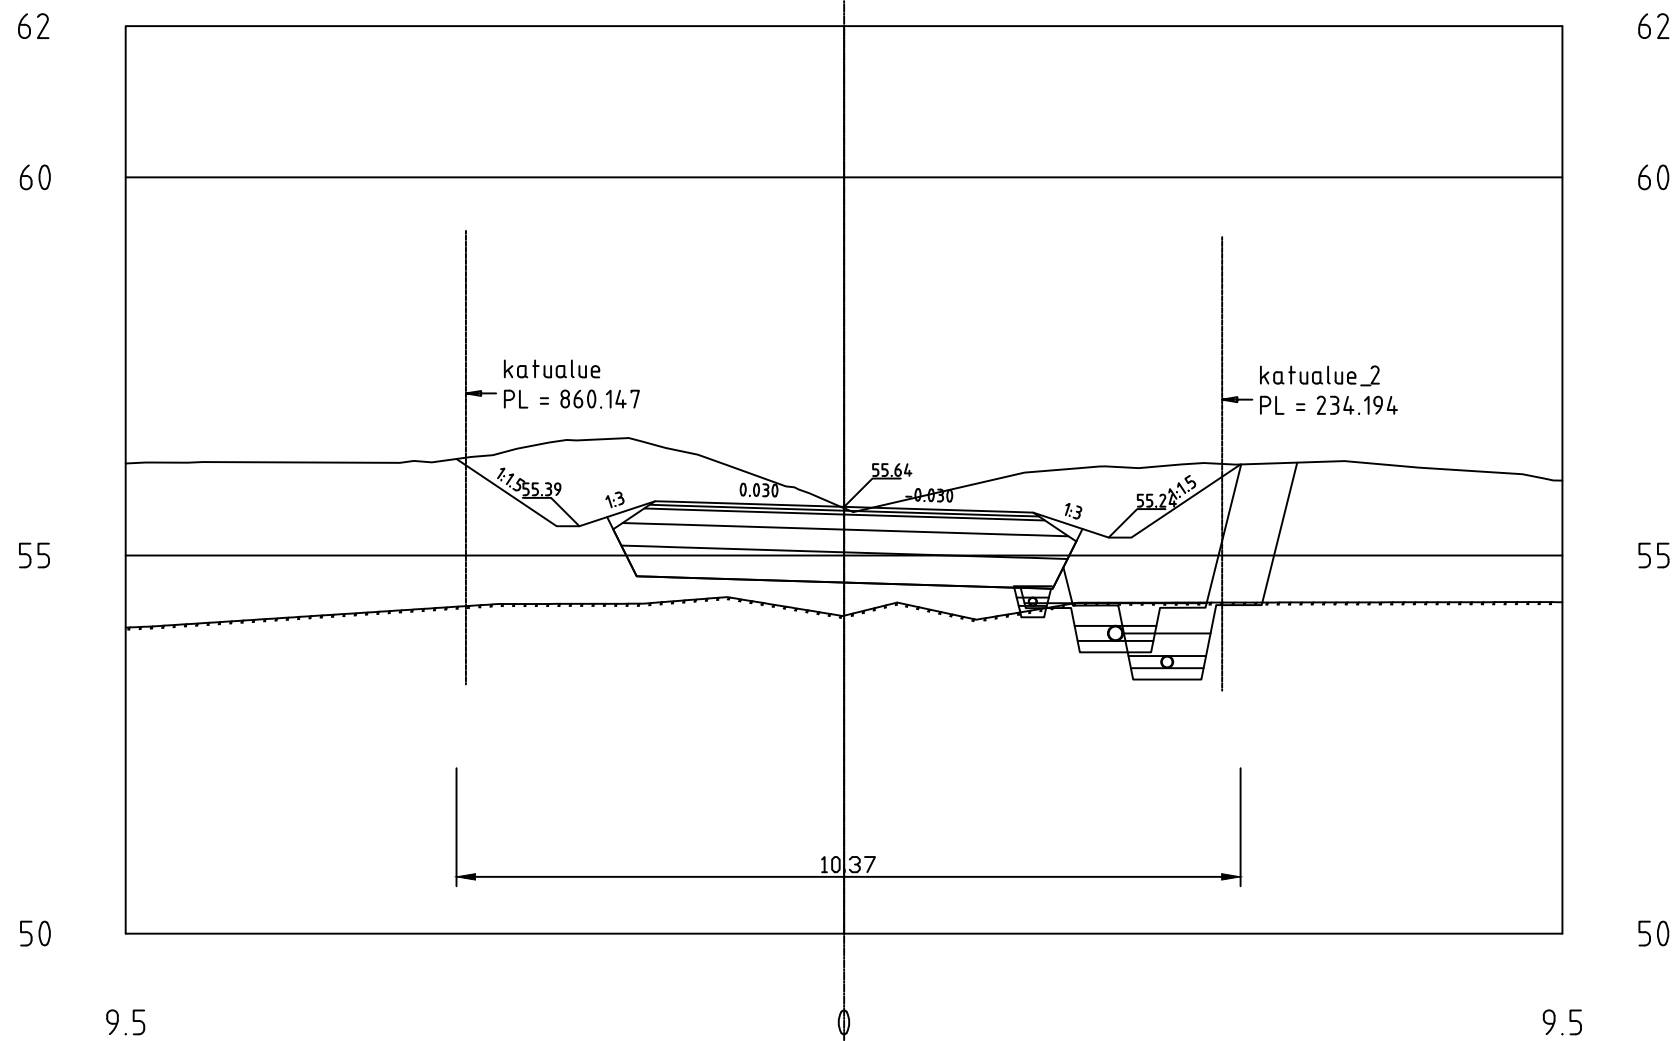

Vanamonkatu
PL = 120

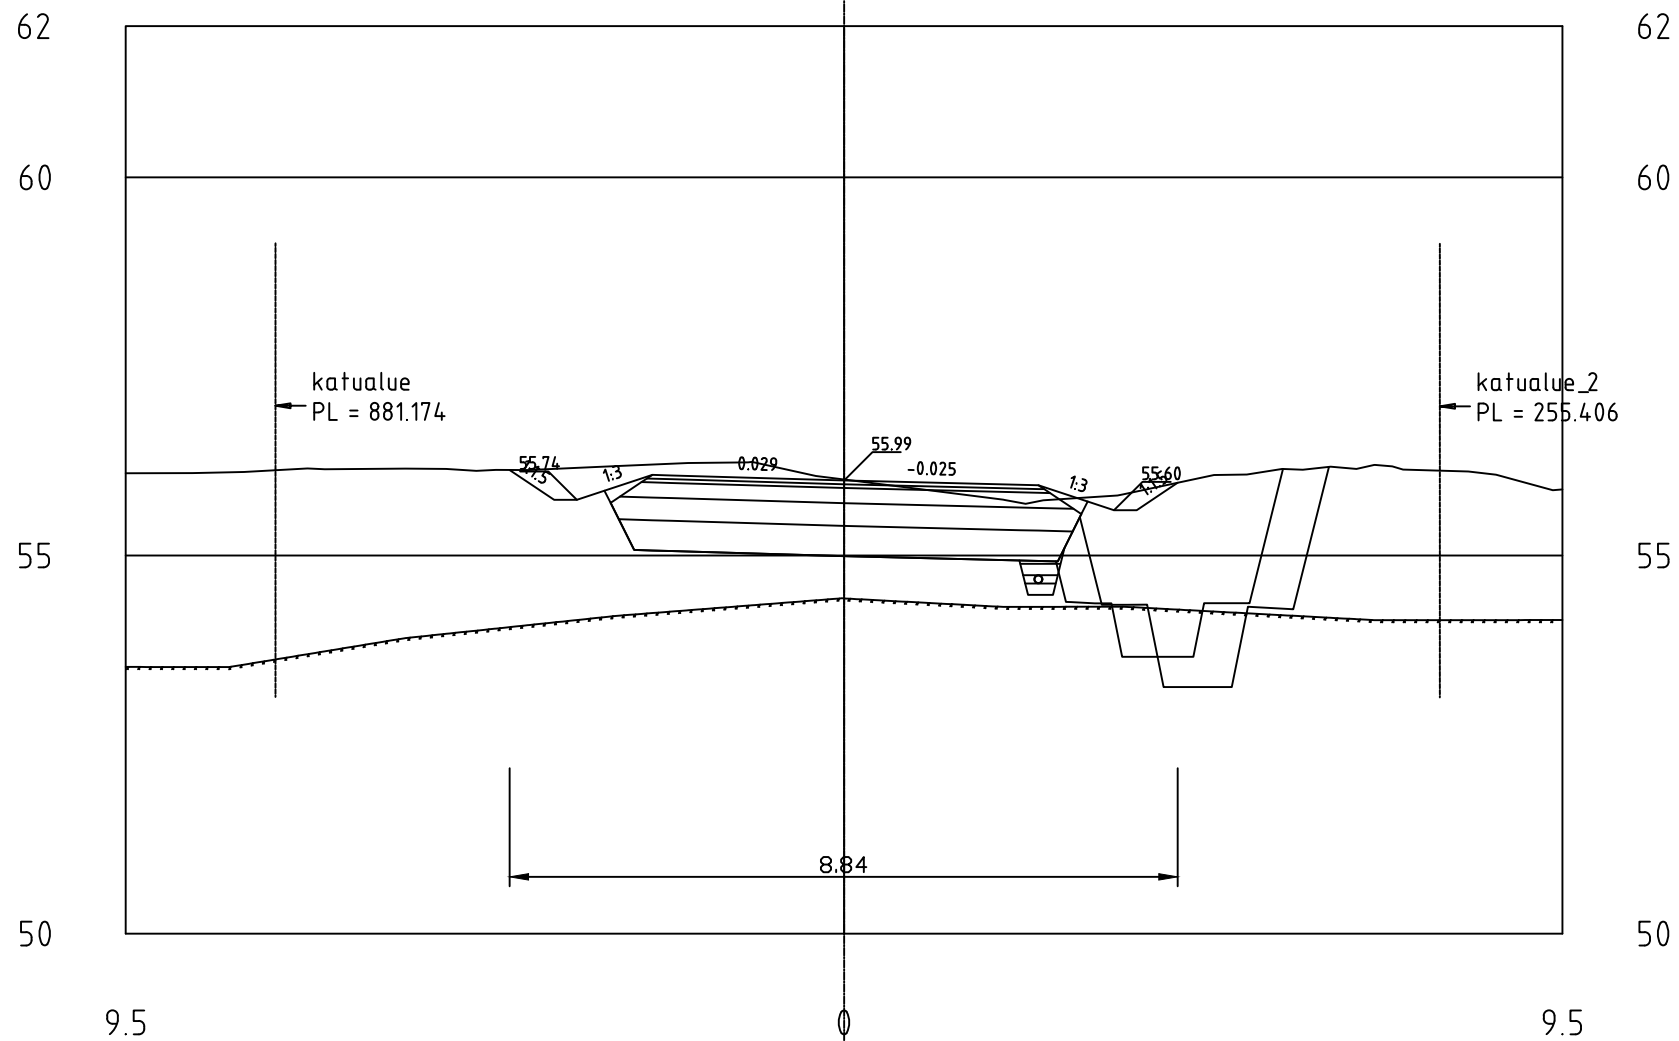

Vanamonkatu
PL = 124.8

