



Helinäkatu
PL = 5.7

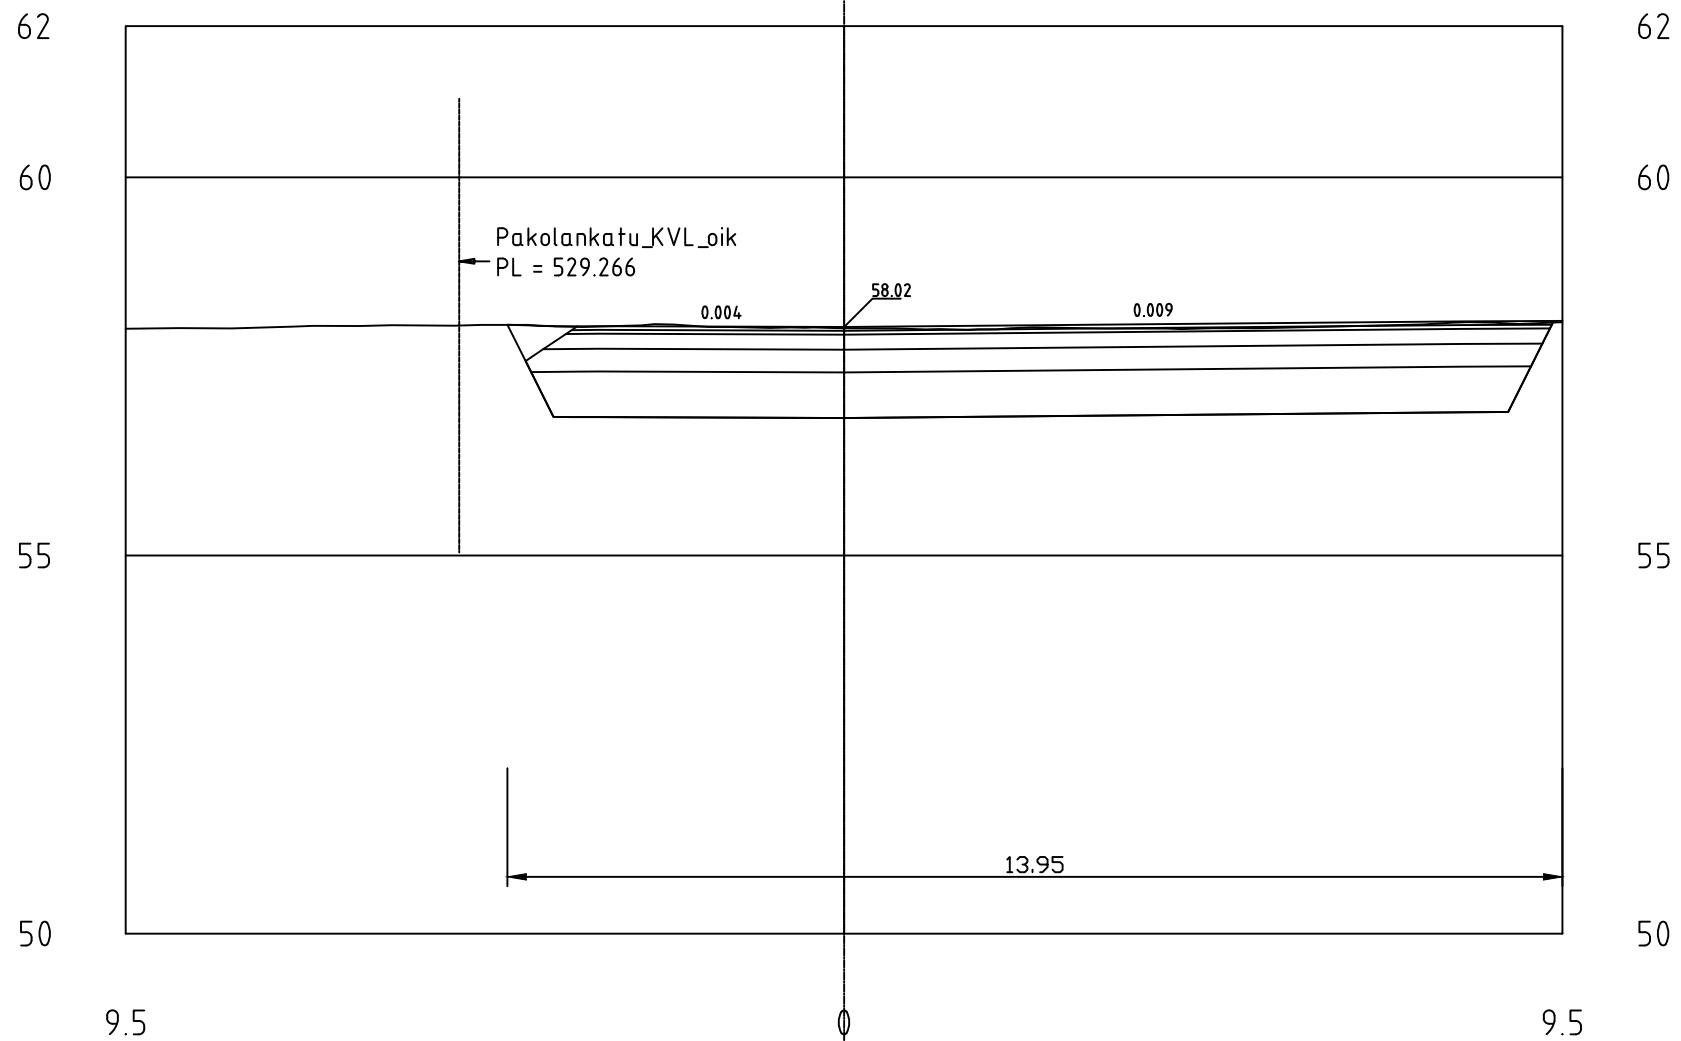

Helinäncatu PL = 20

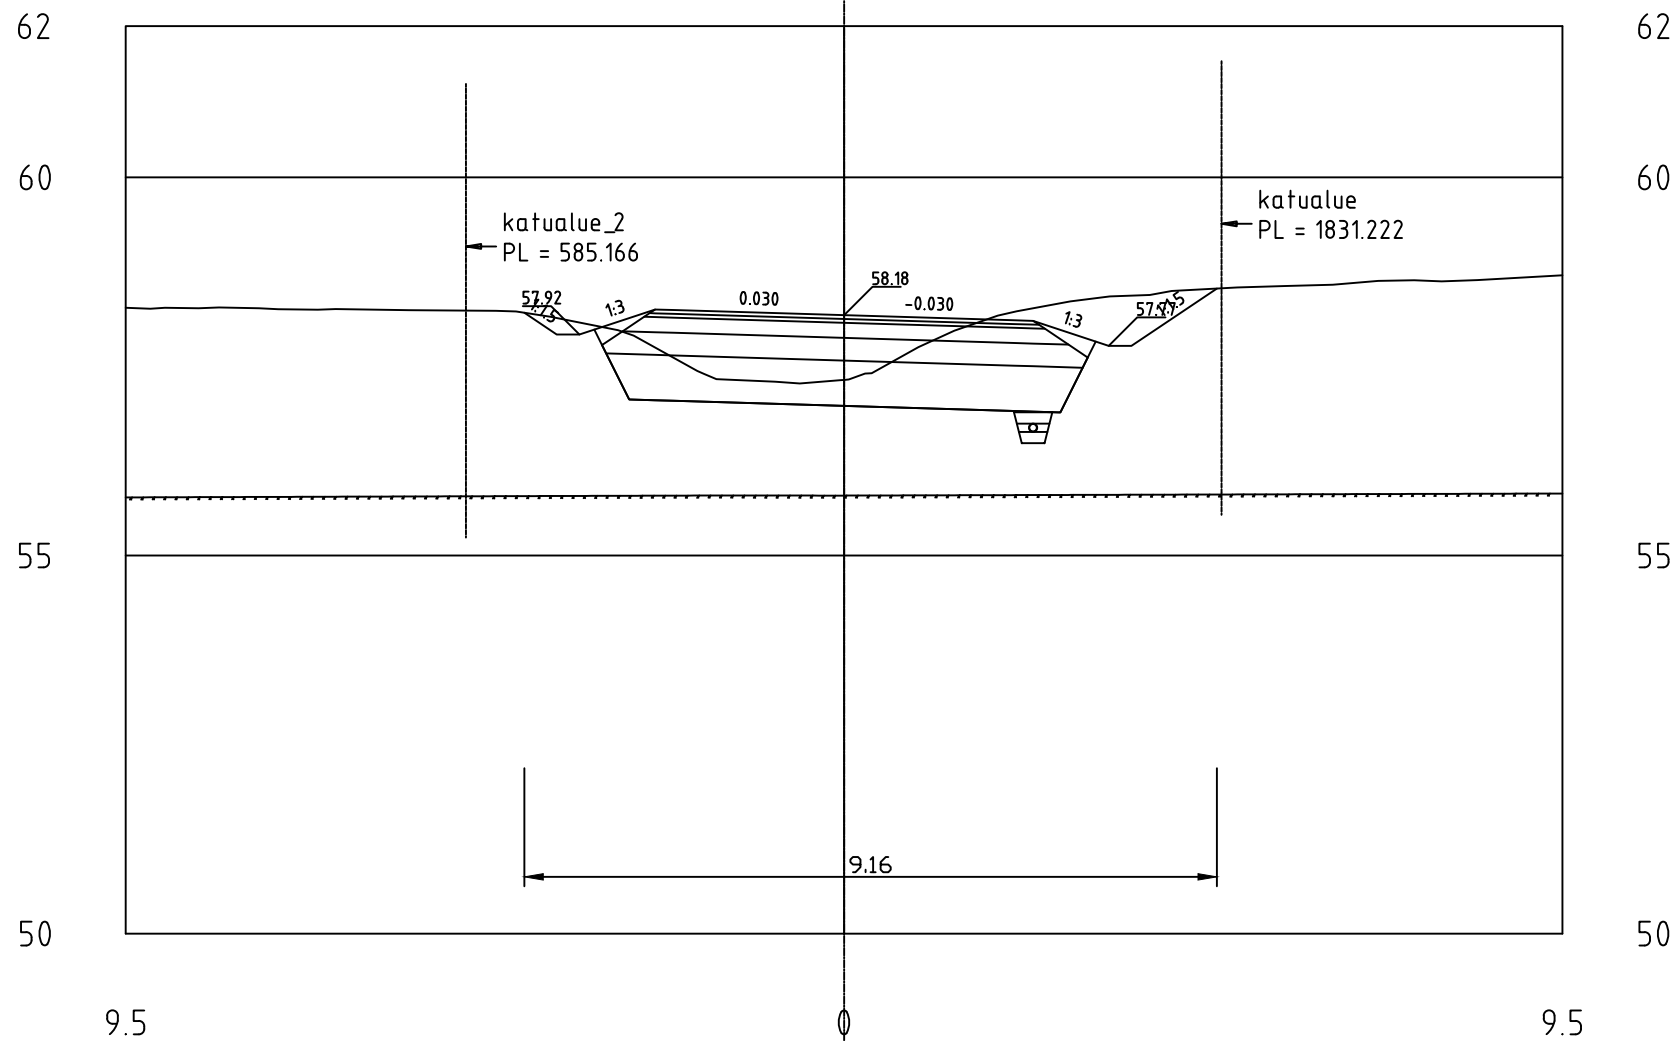

Helinäncatu PL = 40

