

Technical drawing of a road cross-section for Helinäncatu, showing a drainage ditch. The drawing includes the following elements:

- Title:** Helinäncatu, PL = 40
- Vertical Scale:** Elevation markers at 50, 55, 60, and 62.
- Horizontal Scale:** Stationing markers at 9.5, 0, and 9.5.
- Drainage Ditch:** A central ditch with a width of 7.75m and a depth of 1.45m. The ditch is labeled with a slope of 1:3.
- Ground Profile:** A line representing the ground surface, with a peak elevation of 57.93 and a dip elevation of 57.53.
- Labels:**
 - katualue_2 PL = 565.244
 - katualue PL = 1811.145
 - 0.030
 - 0.030
 - 1:3
 - 1.45

62

60

55

50

9.5

katualue
PL = 1811.145

57.93


-0.030

1:3


57.53

7.75


Helinäncatu PL = 60

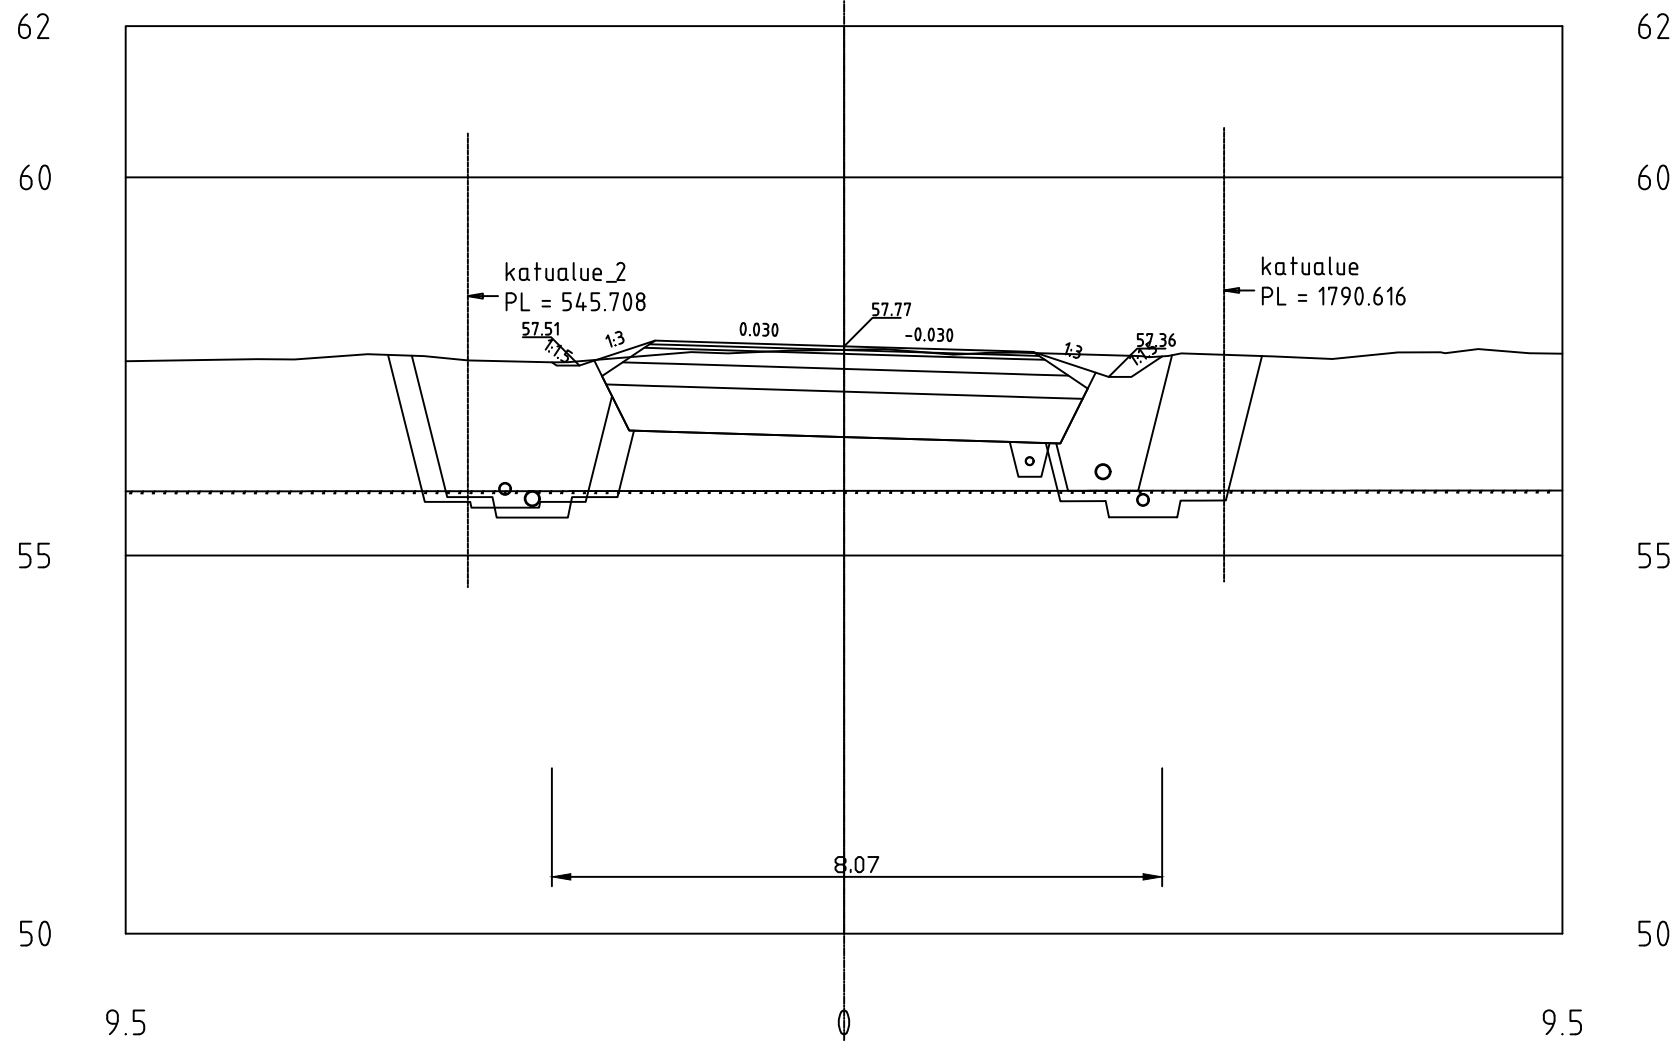

Helinäncatu PL = 80

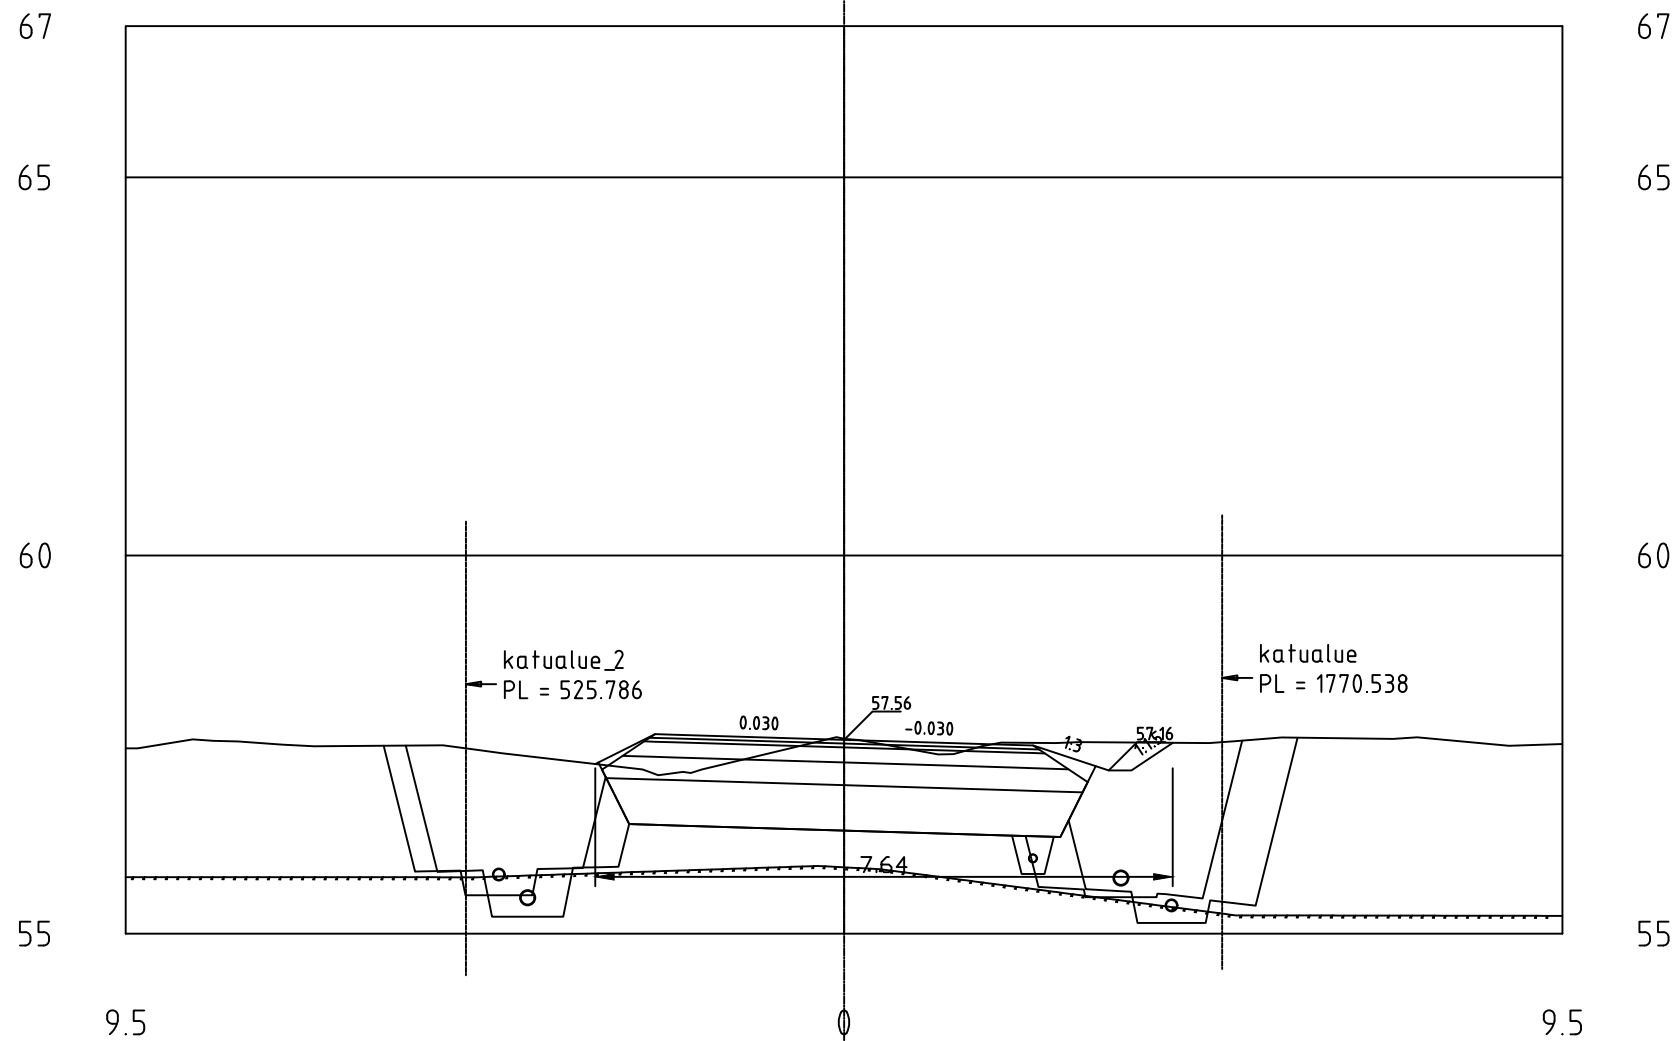

Helinänkatu PL = 100

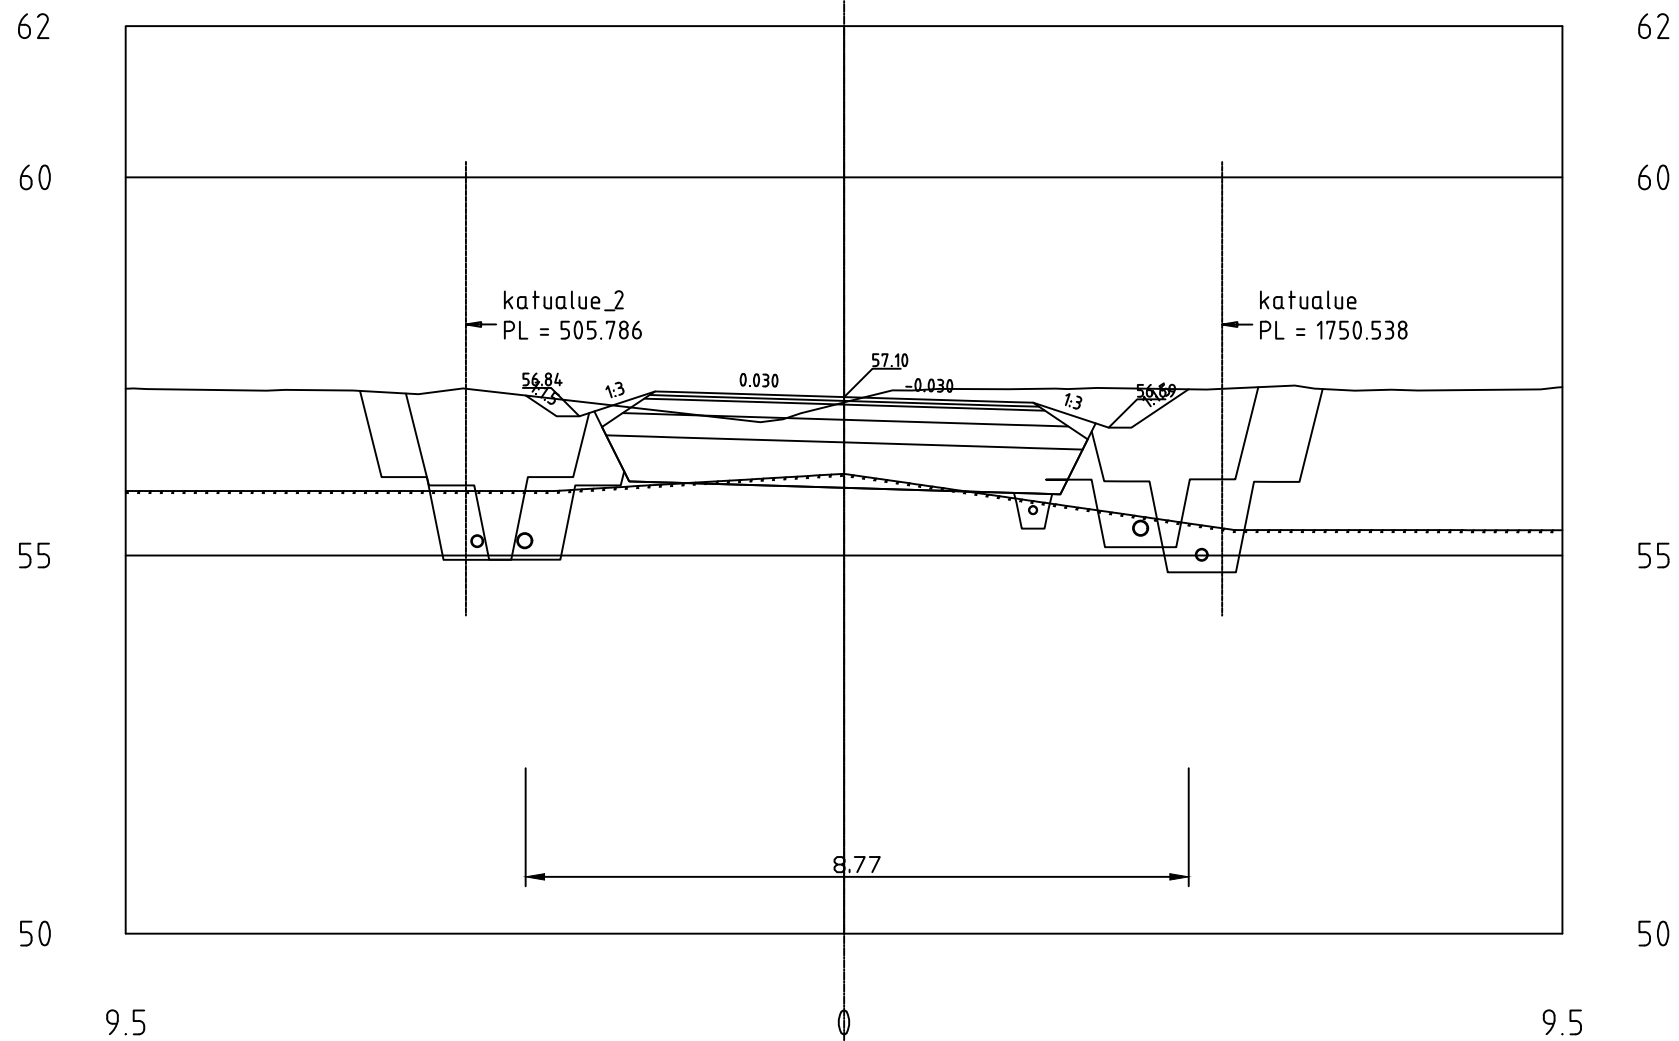

Helinänkatu
PL = 116.2

