


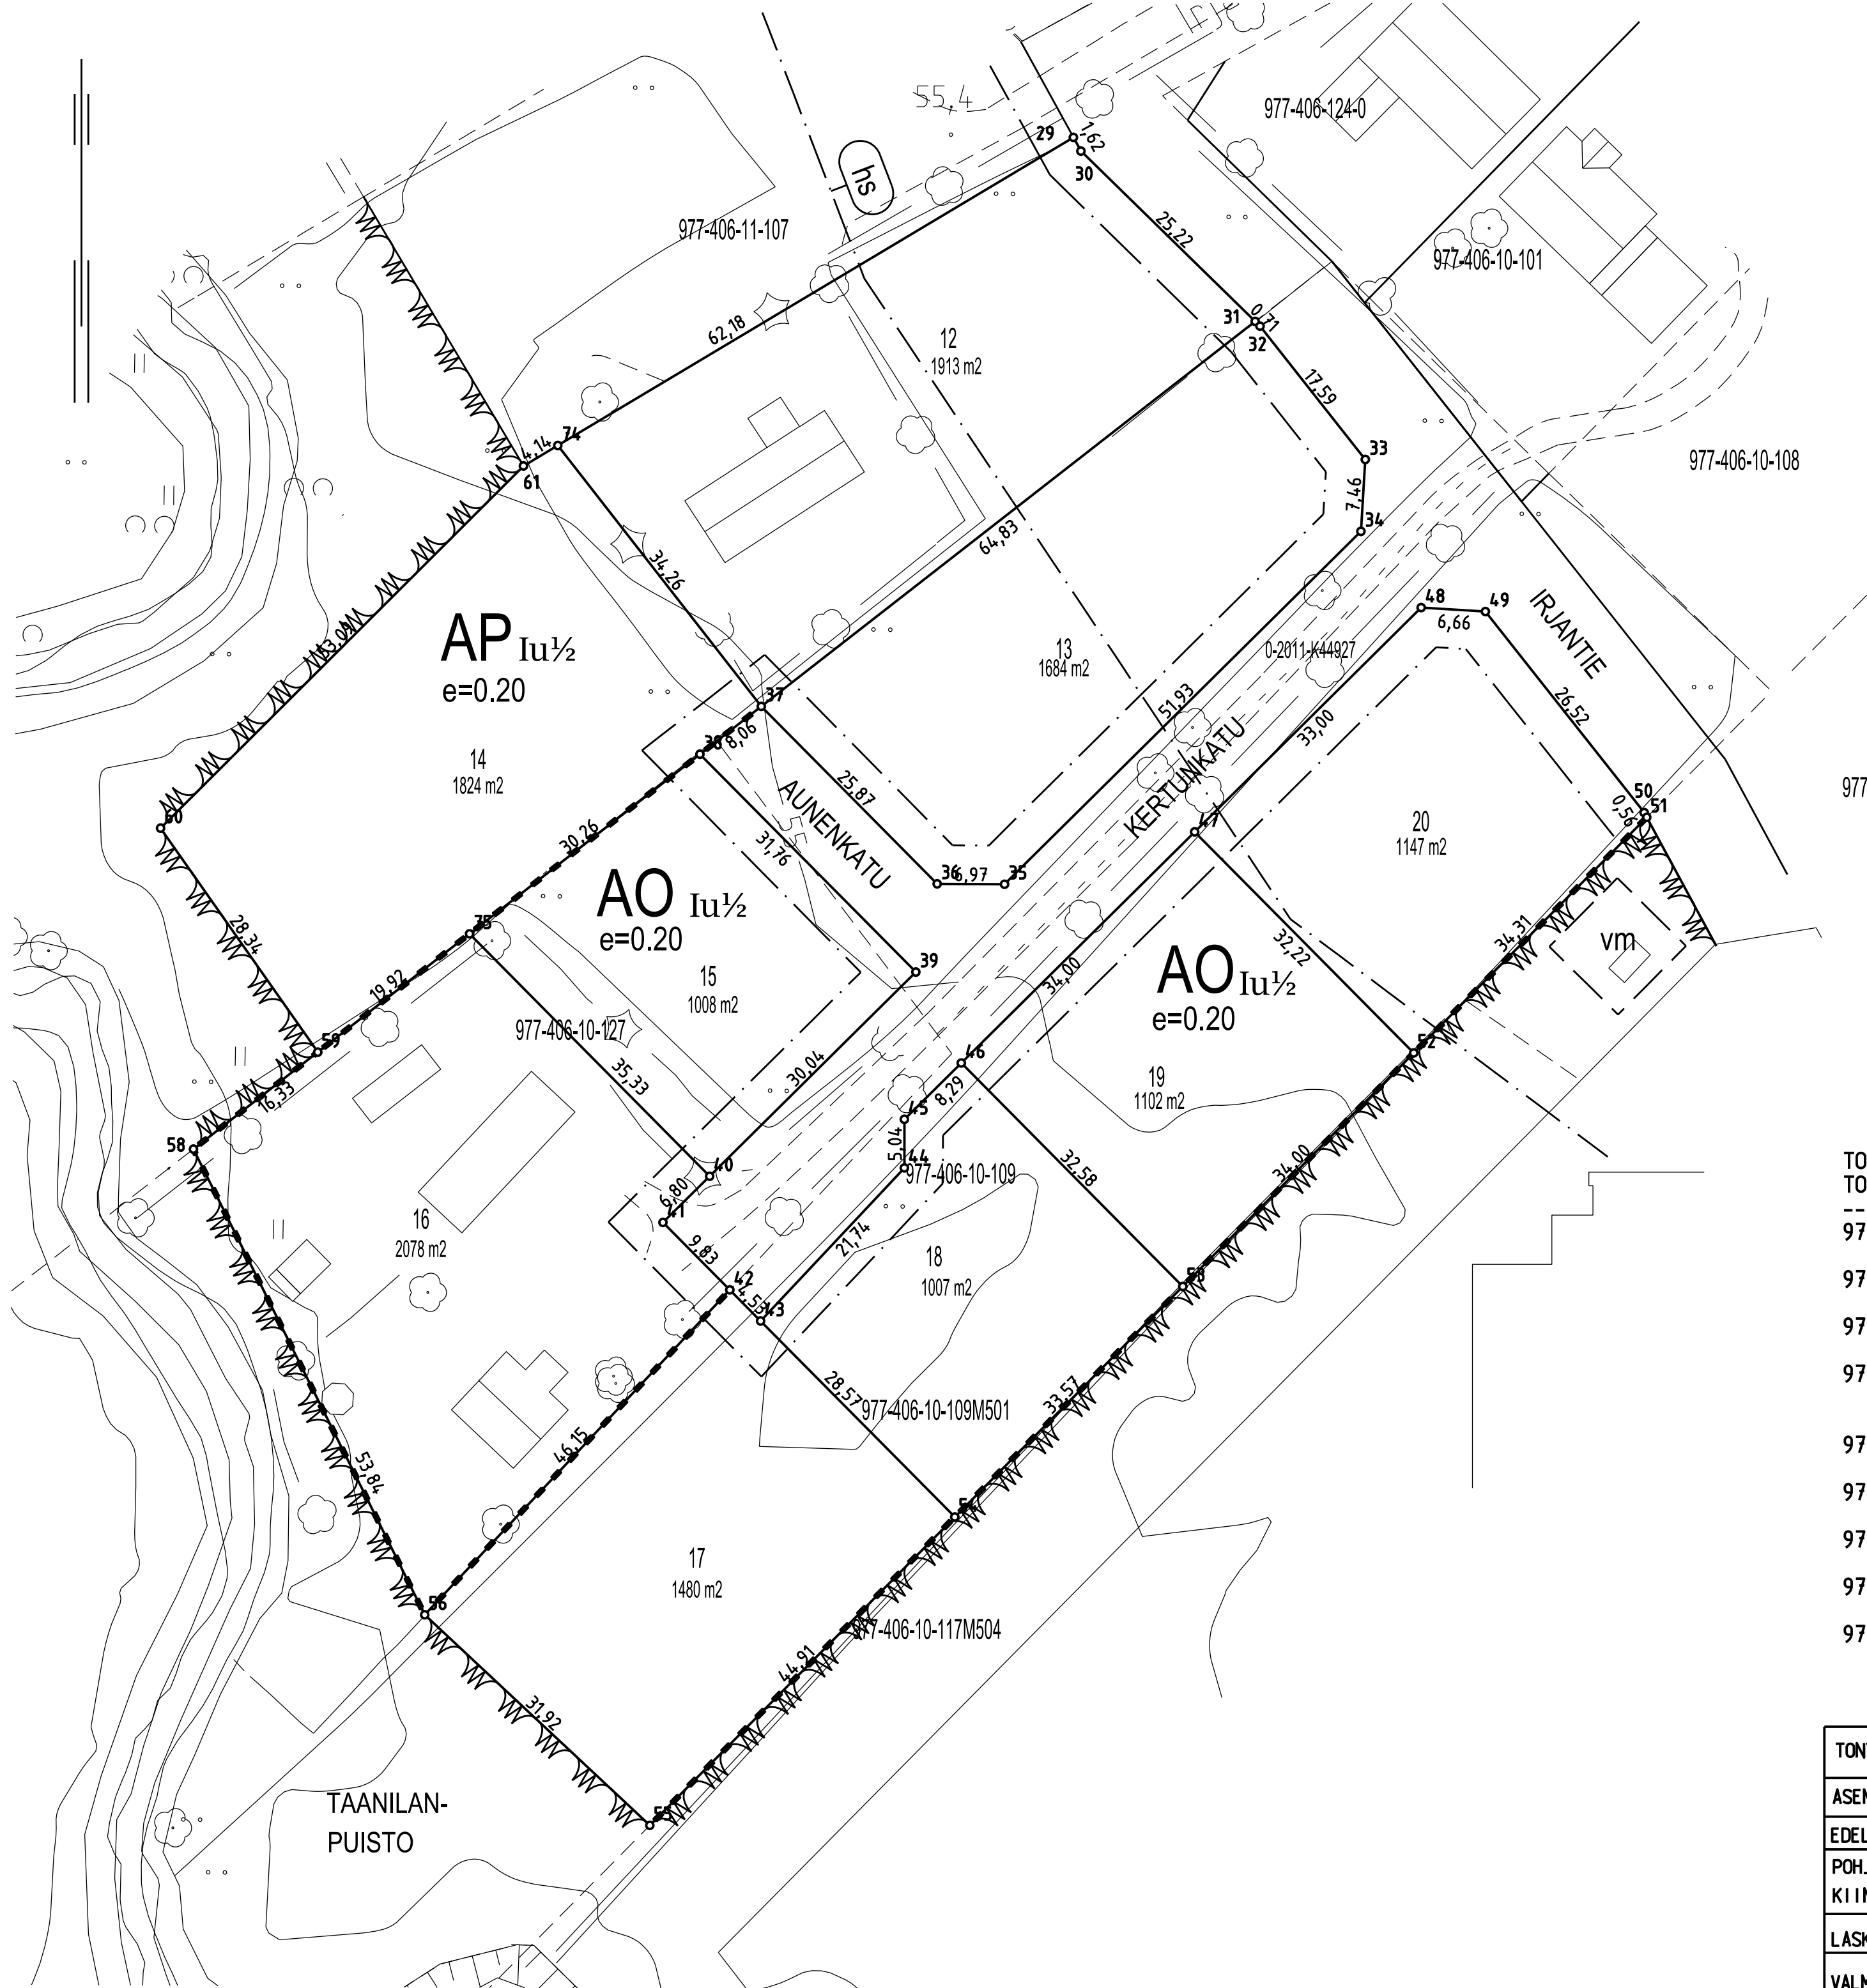

KOORDINAATTILUETTELO (GK25)

N:o	P	I
29	7108650 440	25476167 461
30	7108649 021	25476168 239
31	7108631 385	25476186 274
32	7108630 889	25476186 780
33	7108617 086	25476197 679
34	7108609 643	25476197 225
35	7108573 099	25476160 330
36	7108573 141	25476153 356
37	7108591 519	25476135 152
38	7108586 564	25476128 799
39	7108564 003	25476151 146
40	7108542 860	25476129 801
41	7108538 077	25476124 972
42	7108531 091	25476131 892
43	7108527 870	25476135 082
44	7108543 719	25476149 963
45	7108548 756	25476149 963
46	7108554 593	25476155 856
47	7108578 520	25476180 014
48	7108601 745	25476203 461
49	7108601 339	25476210 112
50	7108580 525	25476226 546
51	7108580 030	25476226 814
52	7108555 627	25476202 689
53	7108531 445	25476178 783
54	7108507 574	25476155 184
55	7108475 639	25476123 613
56	7108497 448	25476100 303
58	7108545 671	25476076 361
59	7108555 711	25476089 235
60	7108578 909	25476072 960
61	7108616 414	25476110 532
74	7108618 537	25476114 083
75	7108567 959	25476104 941

TONTTIEN MUODOSTUMINEN			
TONTIT	P-ALA (m2)	OSAP-ALA (m2)	KIINTEISTÖ
977-8-53-12	1913	1913	977-406-11-107
977-8-53-13	1684	1684	977-406-10-109
977-8-53-14	1824	1824	977-406-11-107
977-8-53-15	1008	17991	977-406-10-109 977-406-10-127
977-8-53-16	2078	2078	977-406-10-127
977-8-53-17	1480	1480	977-406-10-109
977-8-53-18	1007	1006	977-406-10-109
977-8-53-19	1102	1101	977-406-10-109
977-8-53-20	1147	1147	977-406-10-109

TONTTIJAKO 1:500		YLIVIESKA	
ASEMAKAAVA 4.2.2019 / 218		KAUPUNGINOSA	8
EDELLINEN TONTTIJAKO		KORTTELI	53
POHJAKARTAN HYVÄKSYI JA TONTTIJAON LAATI		TONTIT	12 - 20
KIINTEISTÖINSINÖÖRIN MAÄRAÄMÄNÄ		KAUPUNGIN ARKKITEHTI HYVÄKSYNYT	
LASK. MP	maanmittausinsinööri Maria Puranen	Risto Suikkari	
VALM. MP			
KARTTALEHTI:		TJ-kartta	864